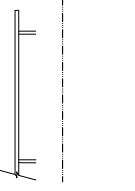
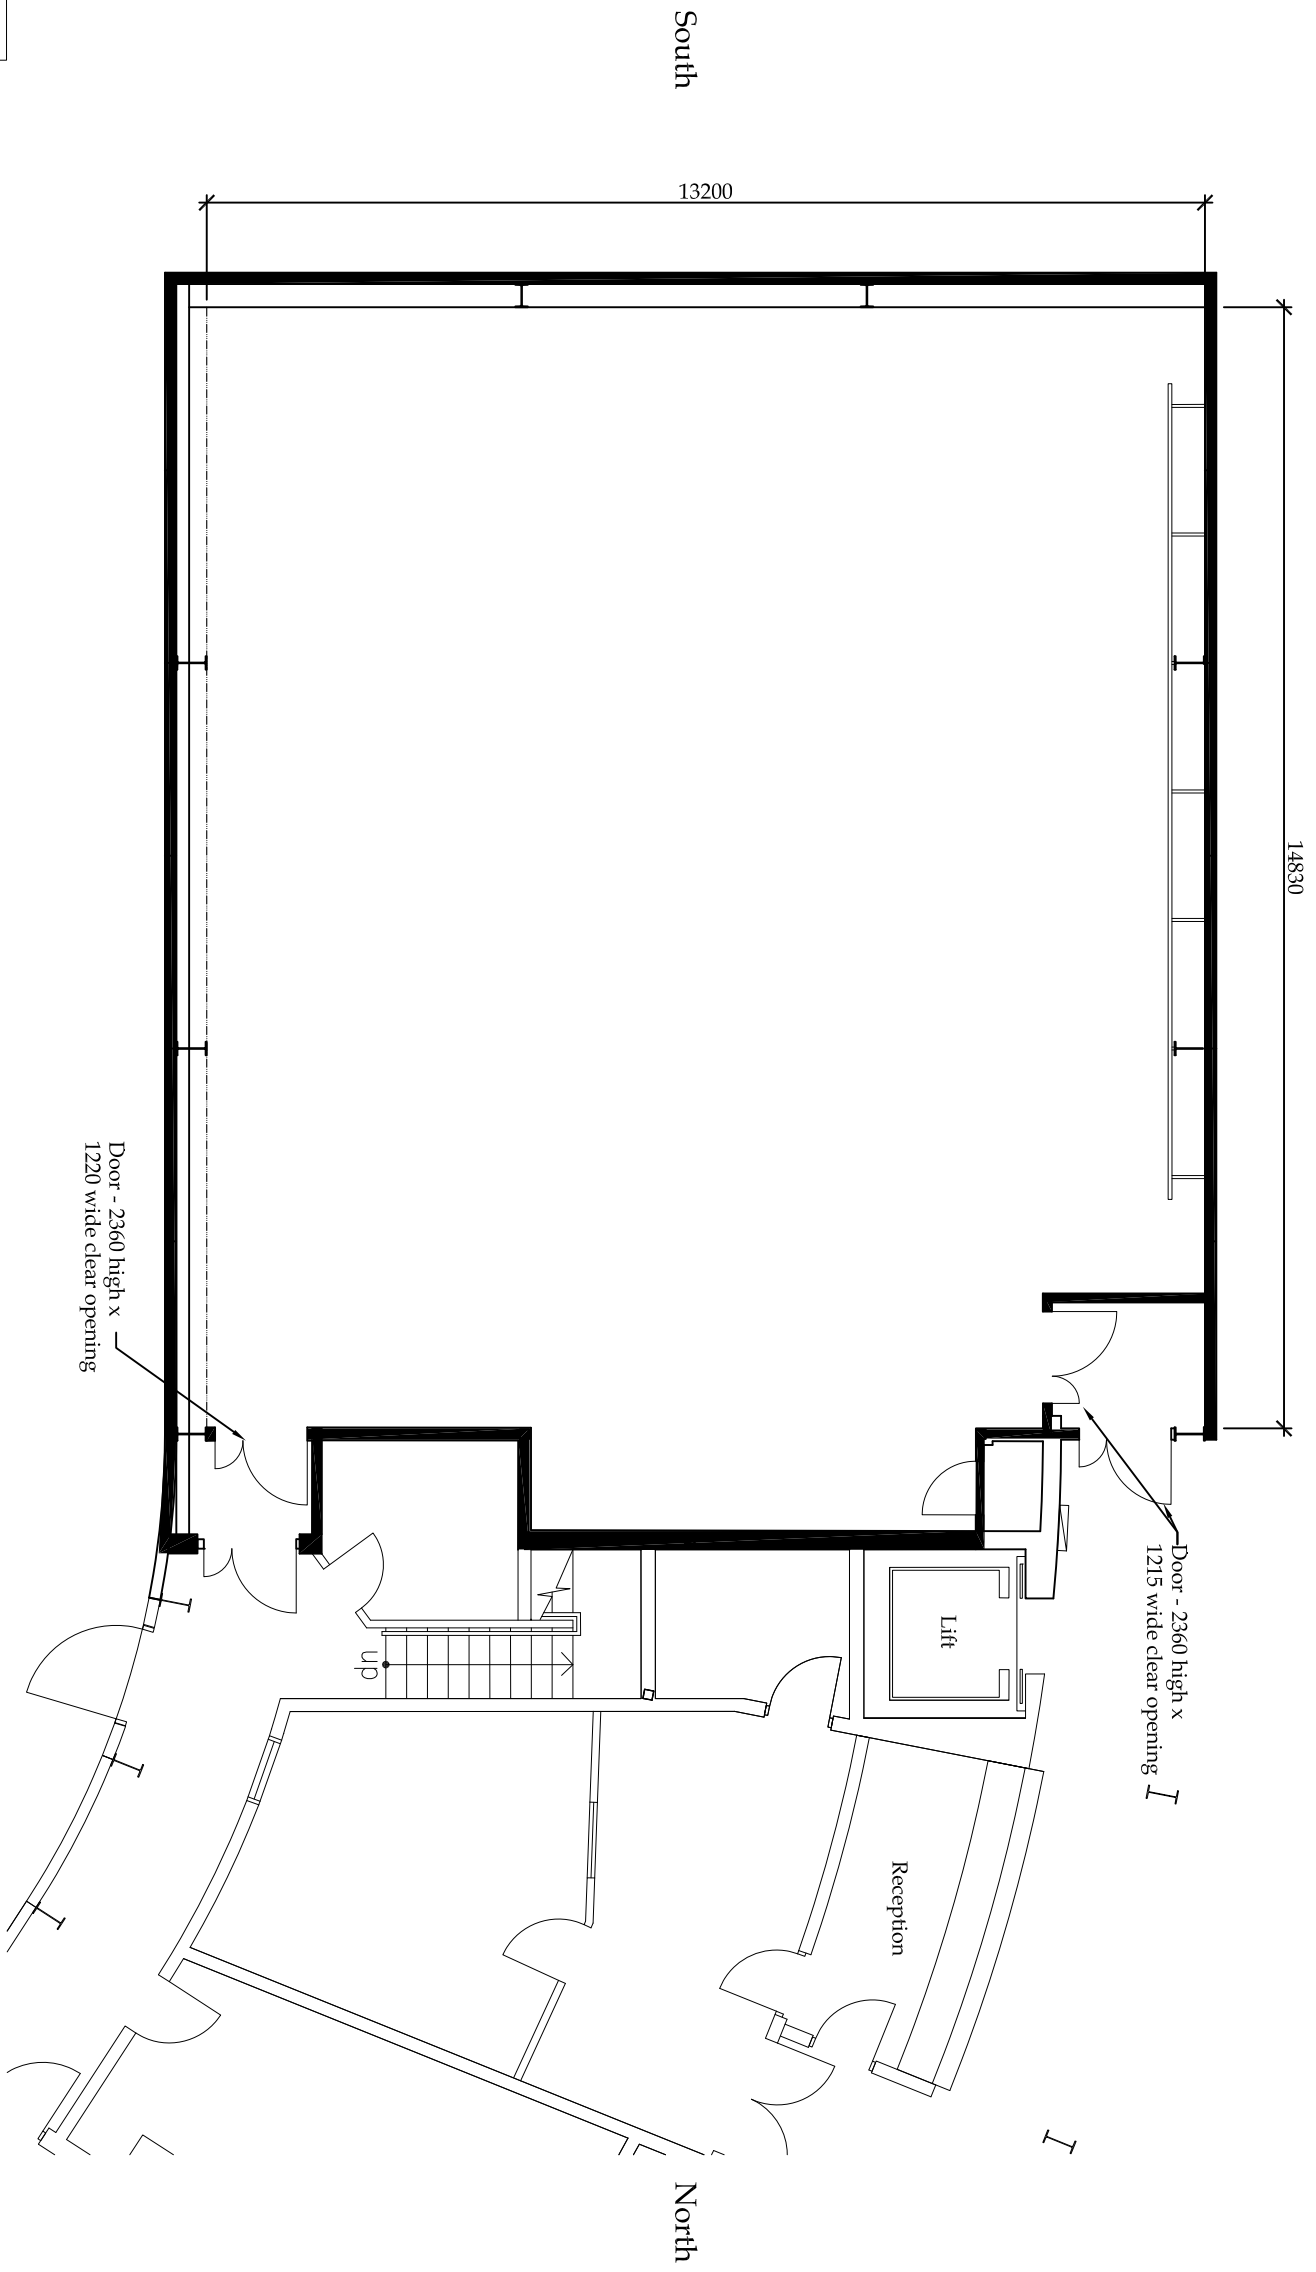


0 1000mm 5000 10000 20000 mm

KEY:

Mirror

Ballet Bar

**ADDRESS**

The University of Waikato  
 Gate 1 Knighpton Rd  
 Private Bag  
 Hamilton  
 Ph 64 7 858 5112  
 Fax 64 7 858 5113

Academy of Performing Arts  
**DANCE STUDIO**  
 Clear Floor Plan

SCALE	1:100	PLOT DATE	July 2011	SHEET	1	REVISION	B
DRAWN BY	PB						

*This drawing and its contents are the property of The University of Waikato. Any unauthorised employment or reproduction, in full or in part, is forbidden.*



GRAPHIC SCALES

acad\electrical\24\lighting\dance & whare\dance studio

ORIGINAL SHEET SIZE A3