



0 1000mm 5000 10000 20000 mm

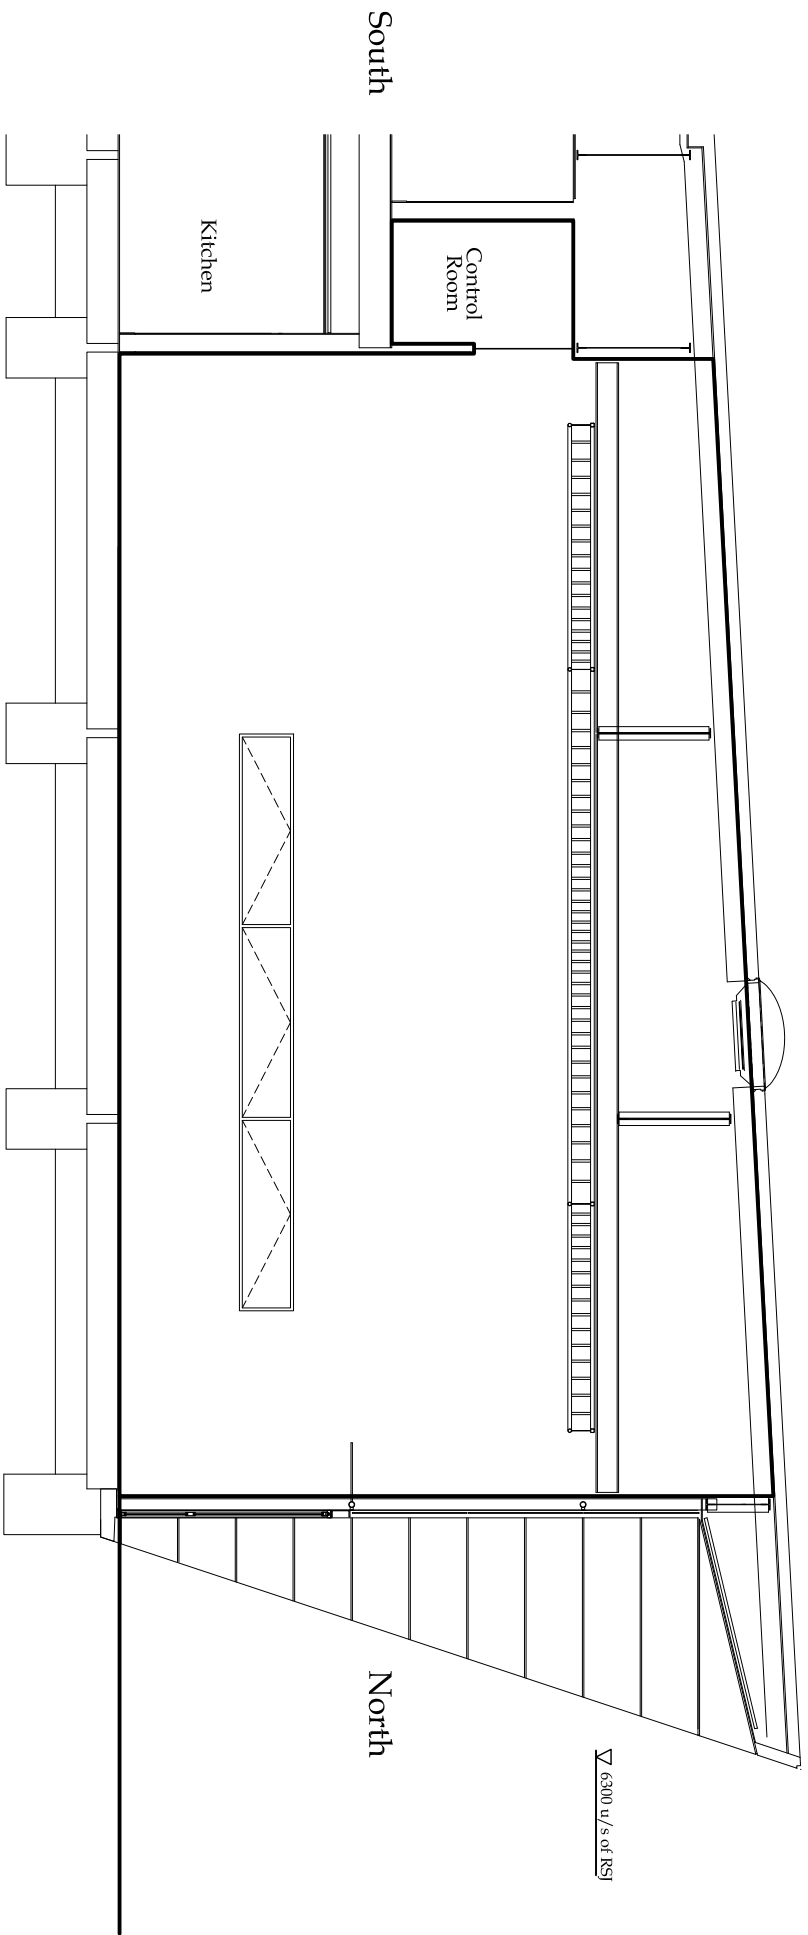

Section

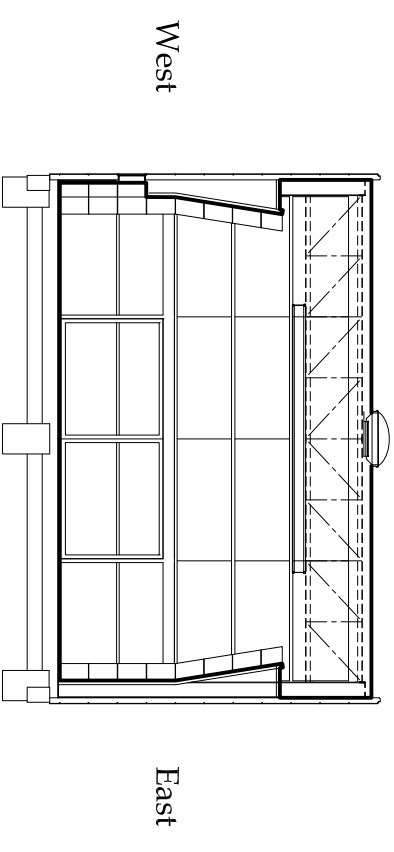

Section
Scale 1:200



ADDRESS
The University of Waikato
Gate 1 Knighpton Rd
Private Bag
Hamilton
Ph 64 7 858 5112
Fax 64 7 858 5113

Academy of Performing Arts
TE WHARE TAPERE ITI
Cross Sections

SCALE
1:100

PLOT DATE
July 2011

SHEET
3

REVISION
B

DRAWN BY
PB

This drawing and its contents are the property of The University of Waikato. Any unauthorised employment or reproduction, in full or in part, is forbidden.

